


ÚZEMNÝ PLÁN OBCE

A diagram showing a circular structure with a blue outer ring and a yellow inner ring. The structure is viewed from above, showing a cross-section of a circular object. The blue ring is the outer boundary, and the yellow ring is the inner boundary. The structure is divided into four quadrants by a vertical and a horizontal line. The yellow ring is slightly offset from the blue ring, creating a gap between them.

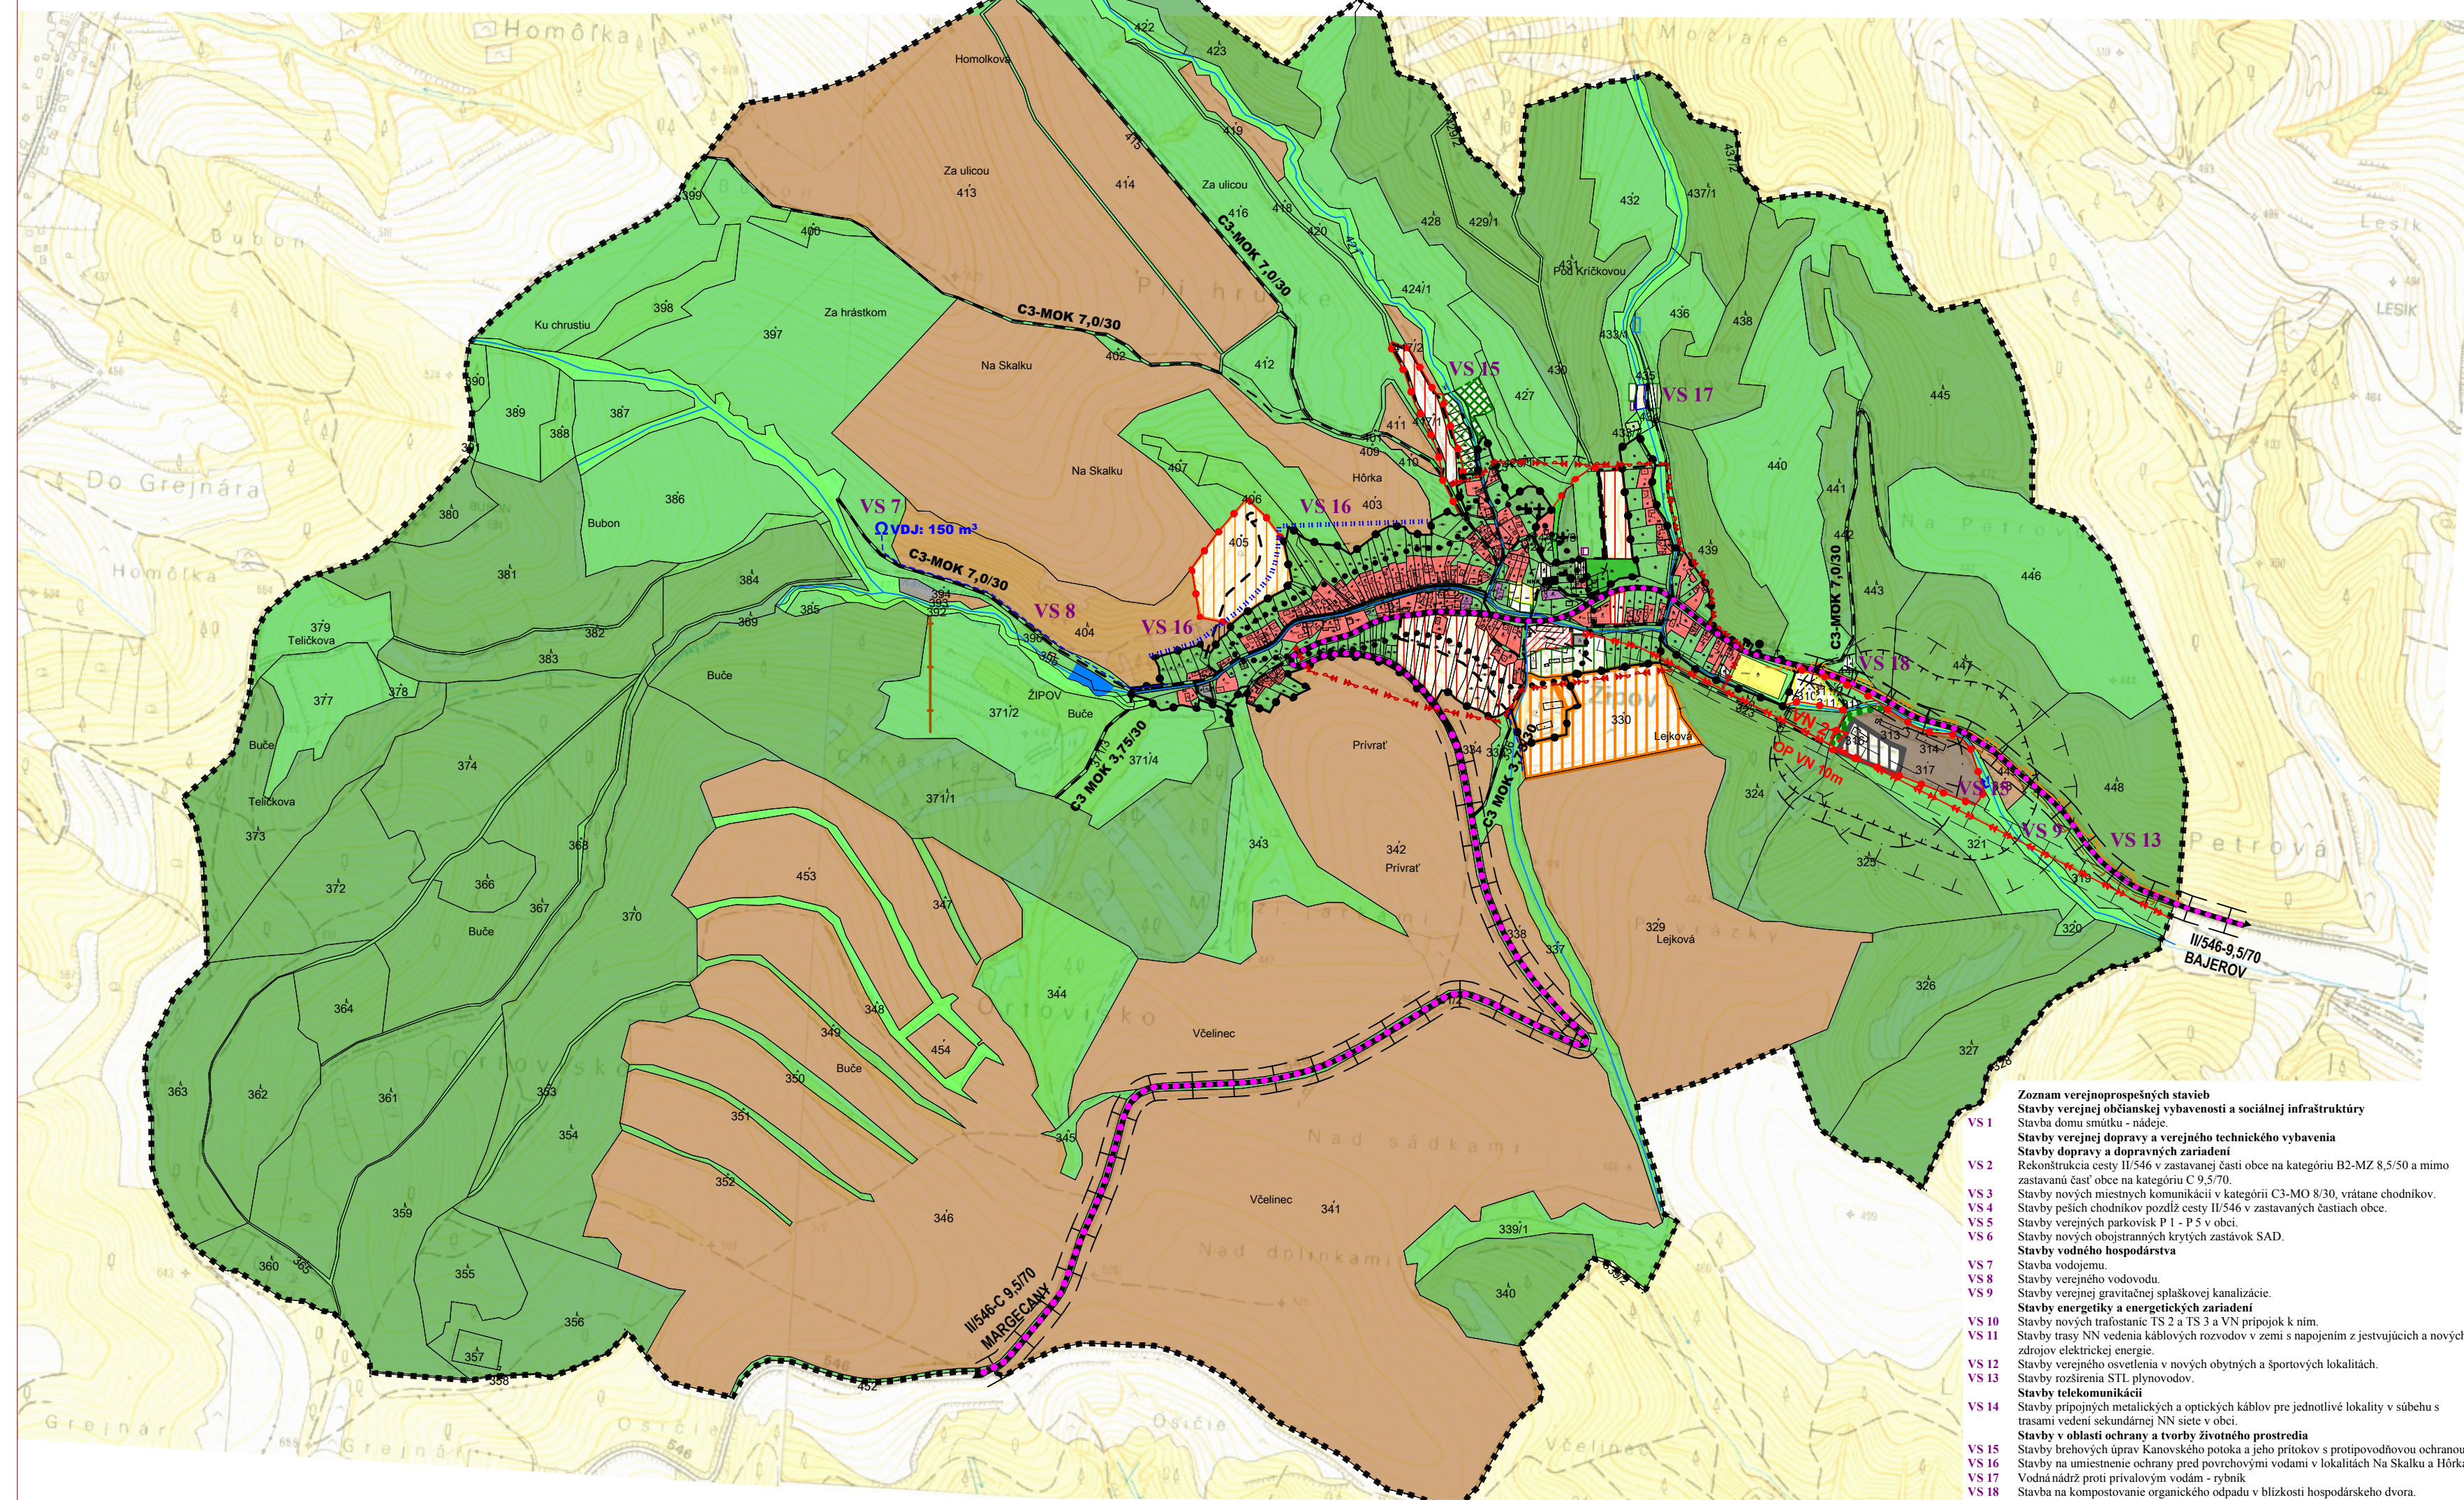

STAV	NÁVRH	VÝHLAD

Schvaľovacia doložka:
 Označenie schvaľovacieho orgánu: **Obečné zastupiteľstvo v Žilpove**
 Číslo uznesenia a dátum schválenia:
 Číslo VZN obce, ktorým sa vyhlasuje záväzná časť ÚPN obce :
 Oprávnená osoba: **František Dzuríček** - starosta obce



„Tento projekt bol realizovaný s finančnou pomocou Európskej únie z Európskeho fondu regionálneho rozvoja (ERDF) prostredníctvom Operačného programu Základná infraštruktúra, ktorého riadiacim orgánom je Ministerstvo regiónov a regionálneho rozvoja Slovenskej republiky.“

MIERKA :

ÚZEMNÝ PLÁN OBCE ŽIPOV v.č.:

v.č.:

Ing. arch. Viktor Malinovský, Razusova č.44, 040 01 Košice

KOMPLEXNÝ VÝKRES PRIESTOROVÉHO USPORIADANIA A FUNKČNÉHO VYUŽITIA ÚZEMIA M = 1 : 10 000

OBSTARAVATEL: OBEC ŽIPOV

RIEŠITELIA: Ing. arch. Viktor Malinovský, Ing. arch. Vladimír Nedelko, Akad. arch. Ing. arch. Jozef Zelem, Ing. Ján Štano, Ing. Ivan Bača, Ing. Ján Staroň, Ing. Vasil Vachna, Vladimír Nedelko SPRACOVANÉ: 08.2008

m, SPRACOVANÉ : 08.2008

[illegible]